



Second St.

Cherry Ave.

Warren Ave.

Main Building

East Wing

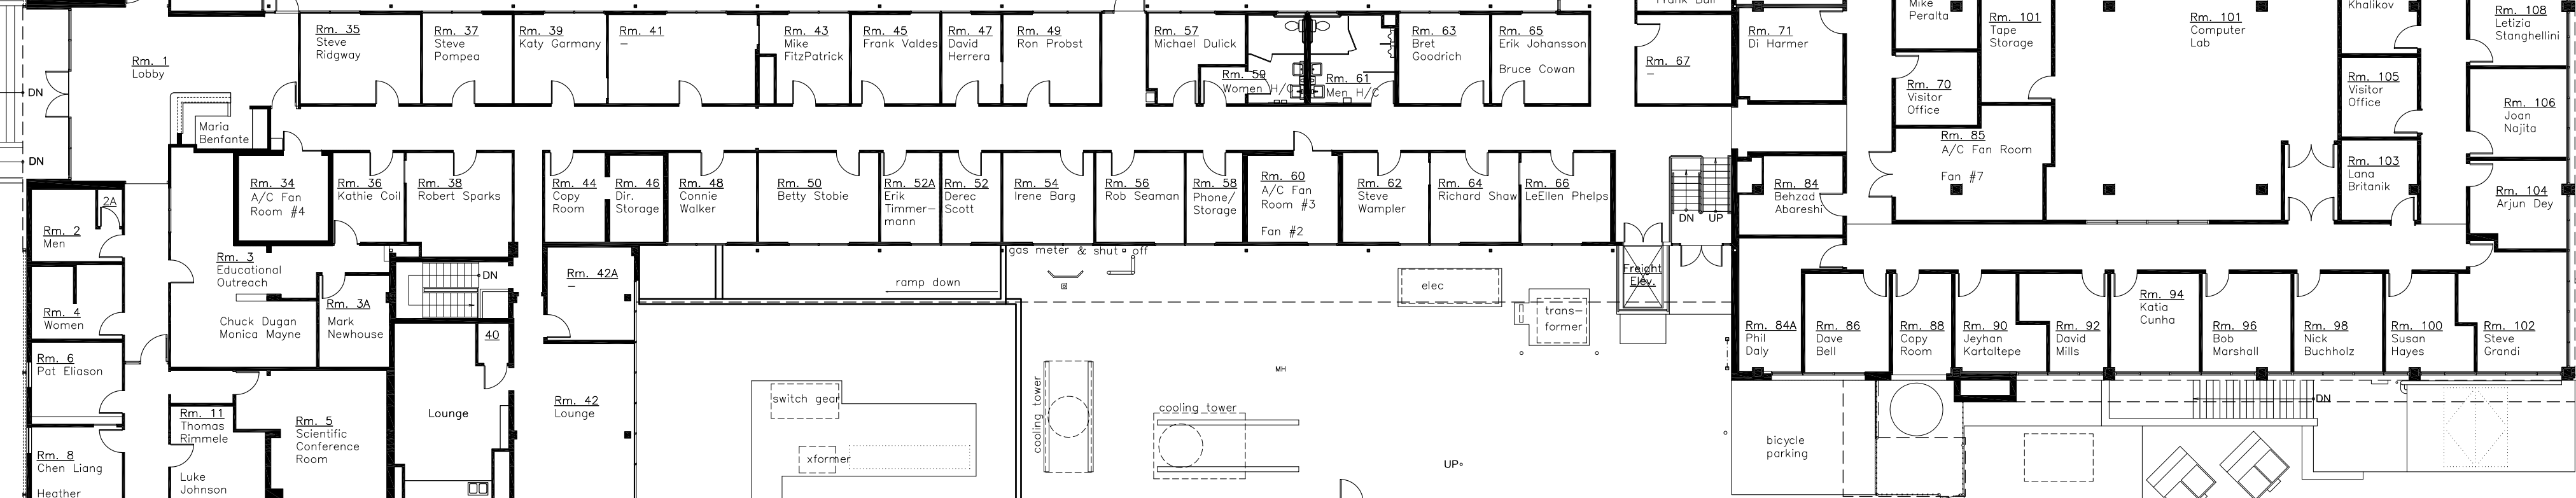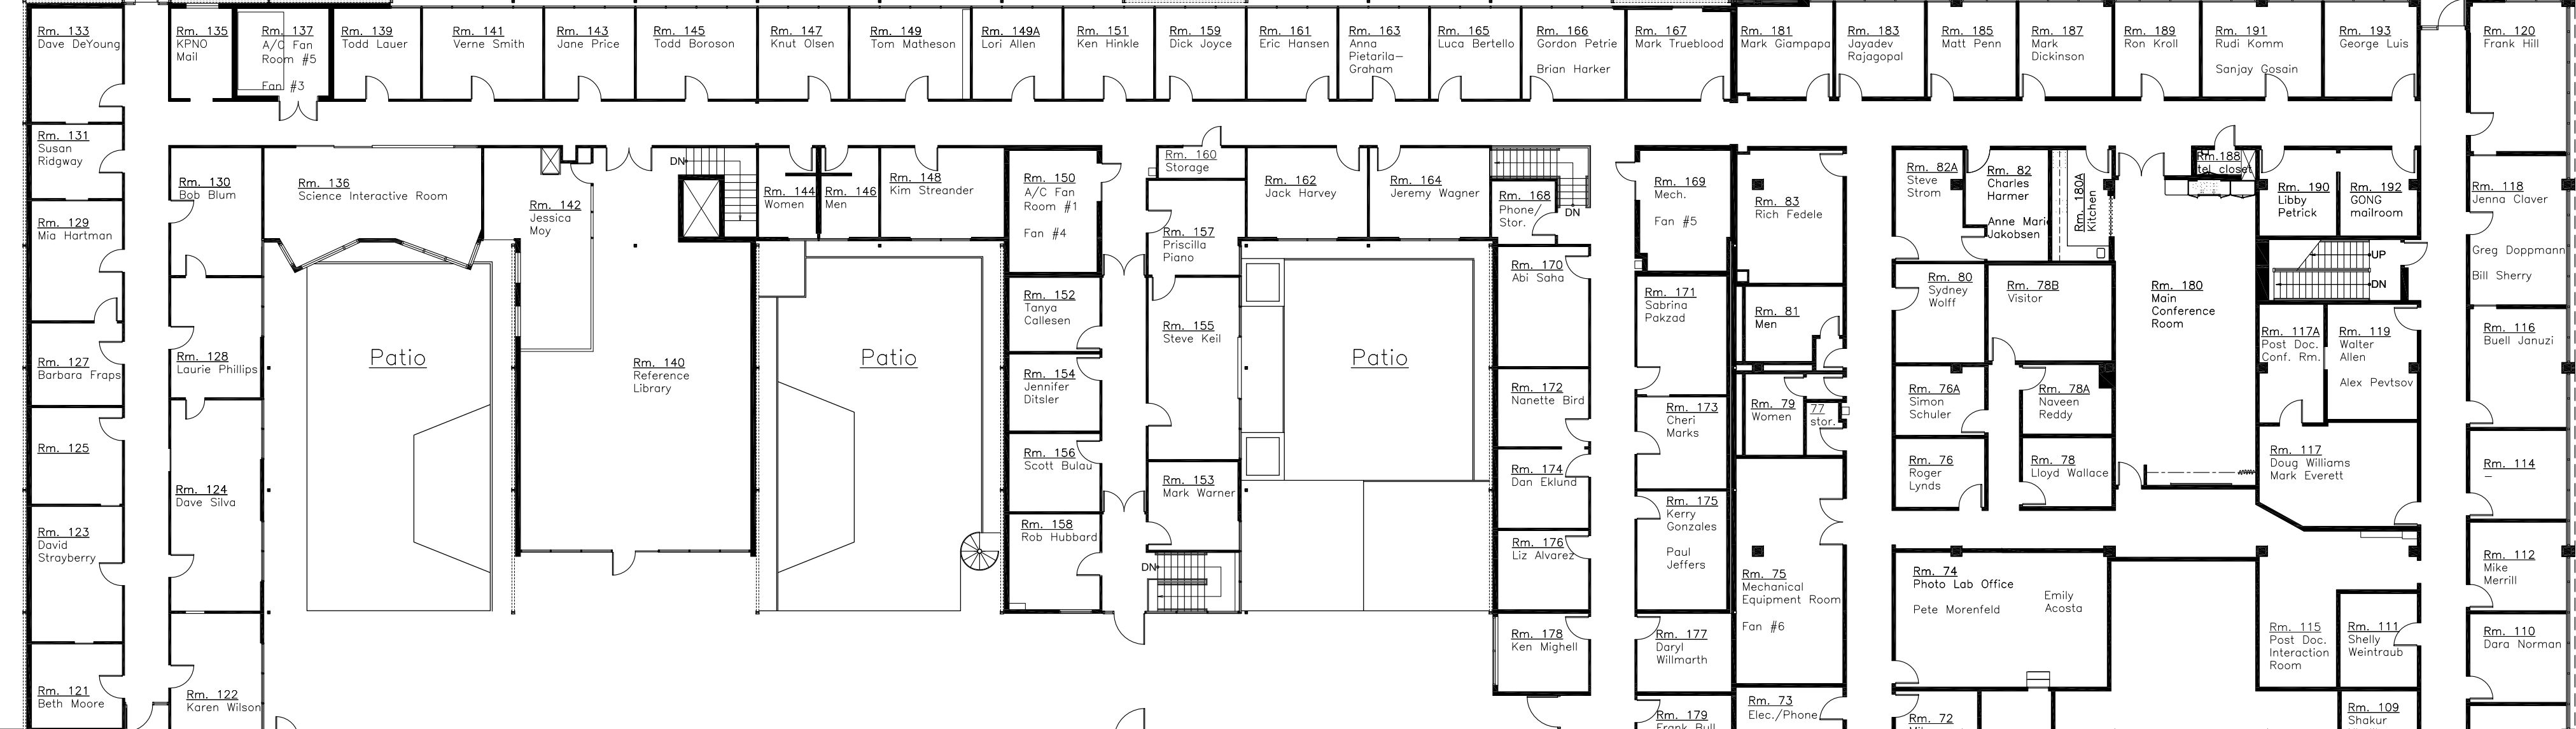

Engineering Building

CFO Building

Hawthorne St.

CFO Building

Service Yard & Parking



National Optical Astronomy Observatory  
 sht. 1  
 Main Headquarters Building  
 FIRST FLOOR  
 of 2  
 scale: 1/16"=1 ft. date: 06/21/2011



