



UNLESS NOTED OTHERWISE NOTED AND SHARP EDGES R MAX ROUGHNESS 12/7

REV		DESCRIPTION
ZONE	LTR	

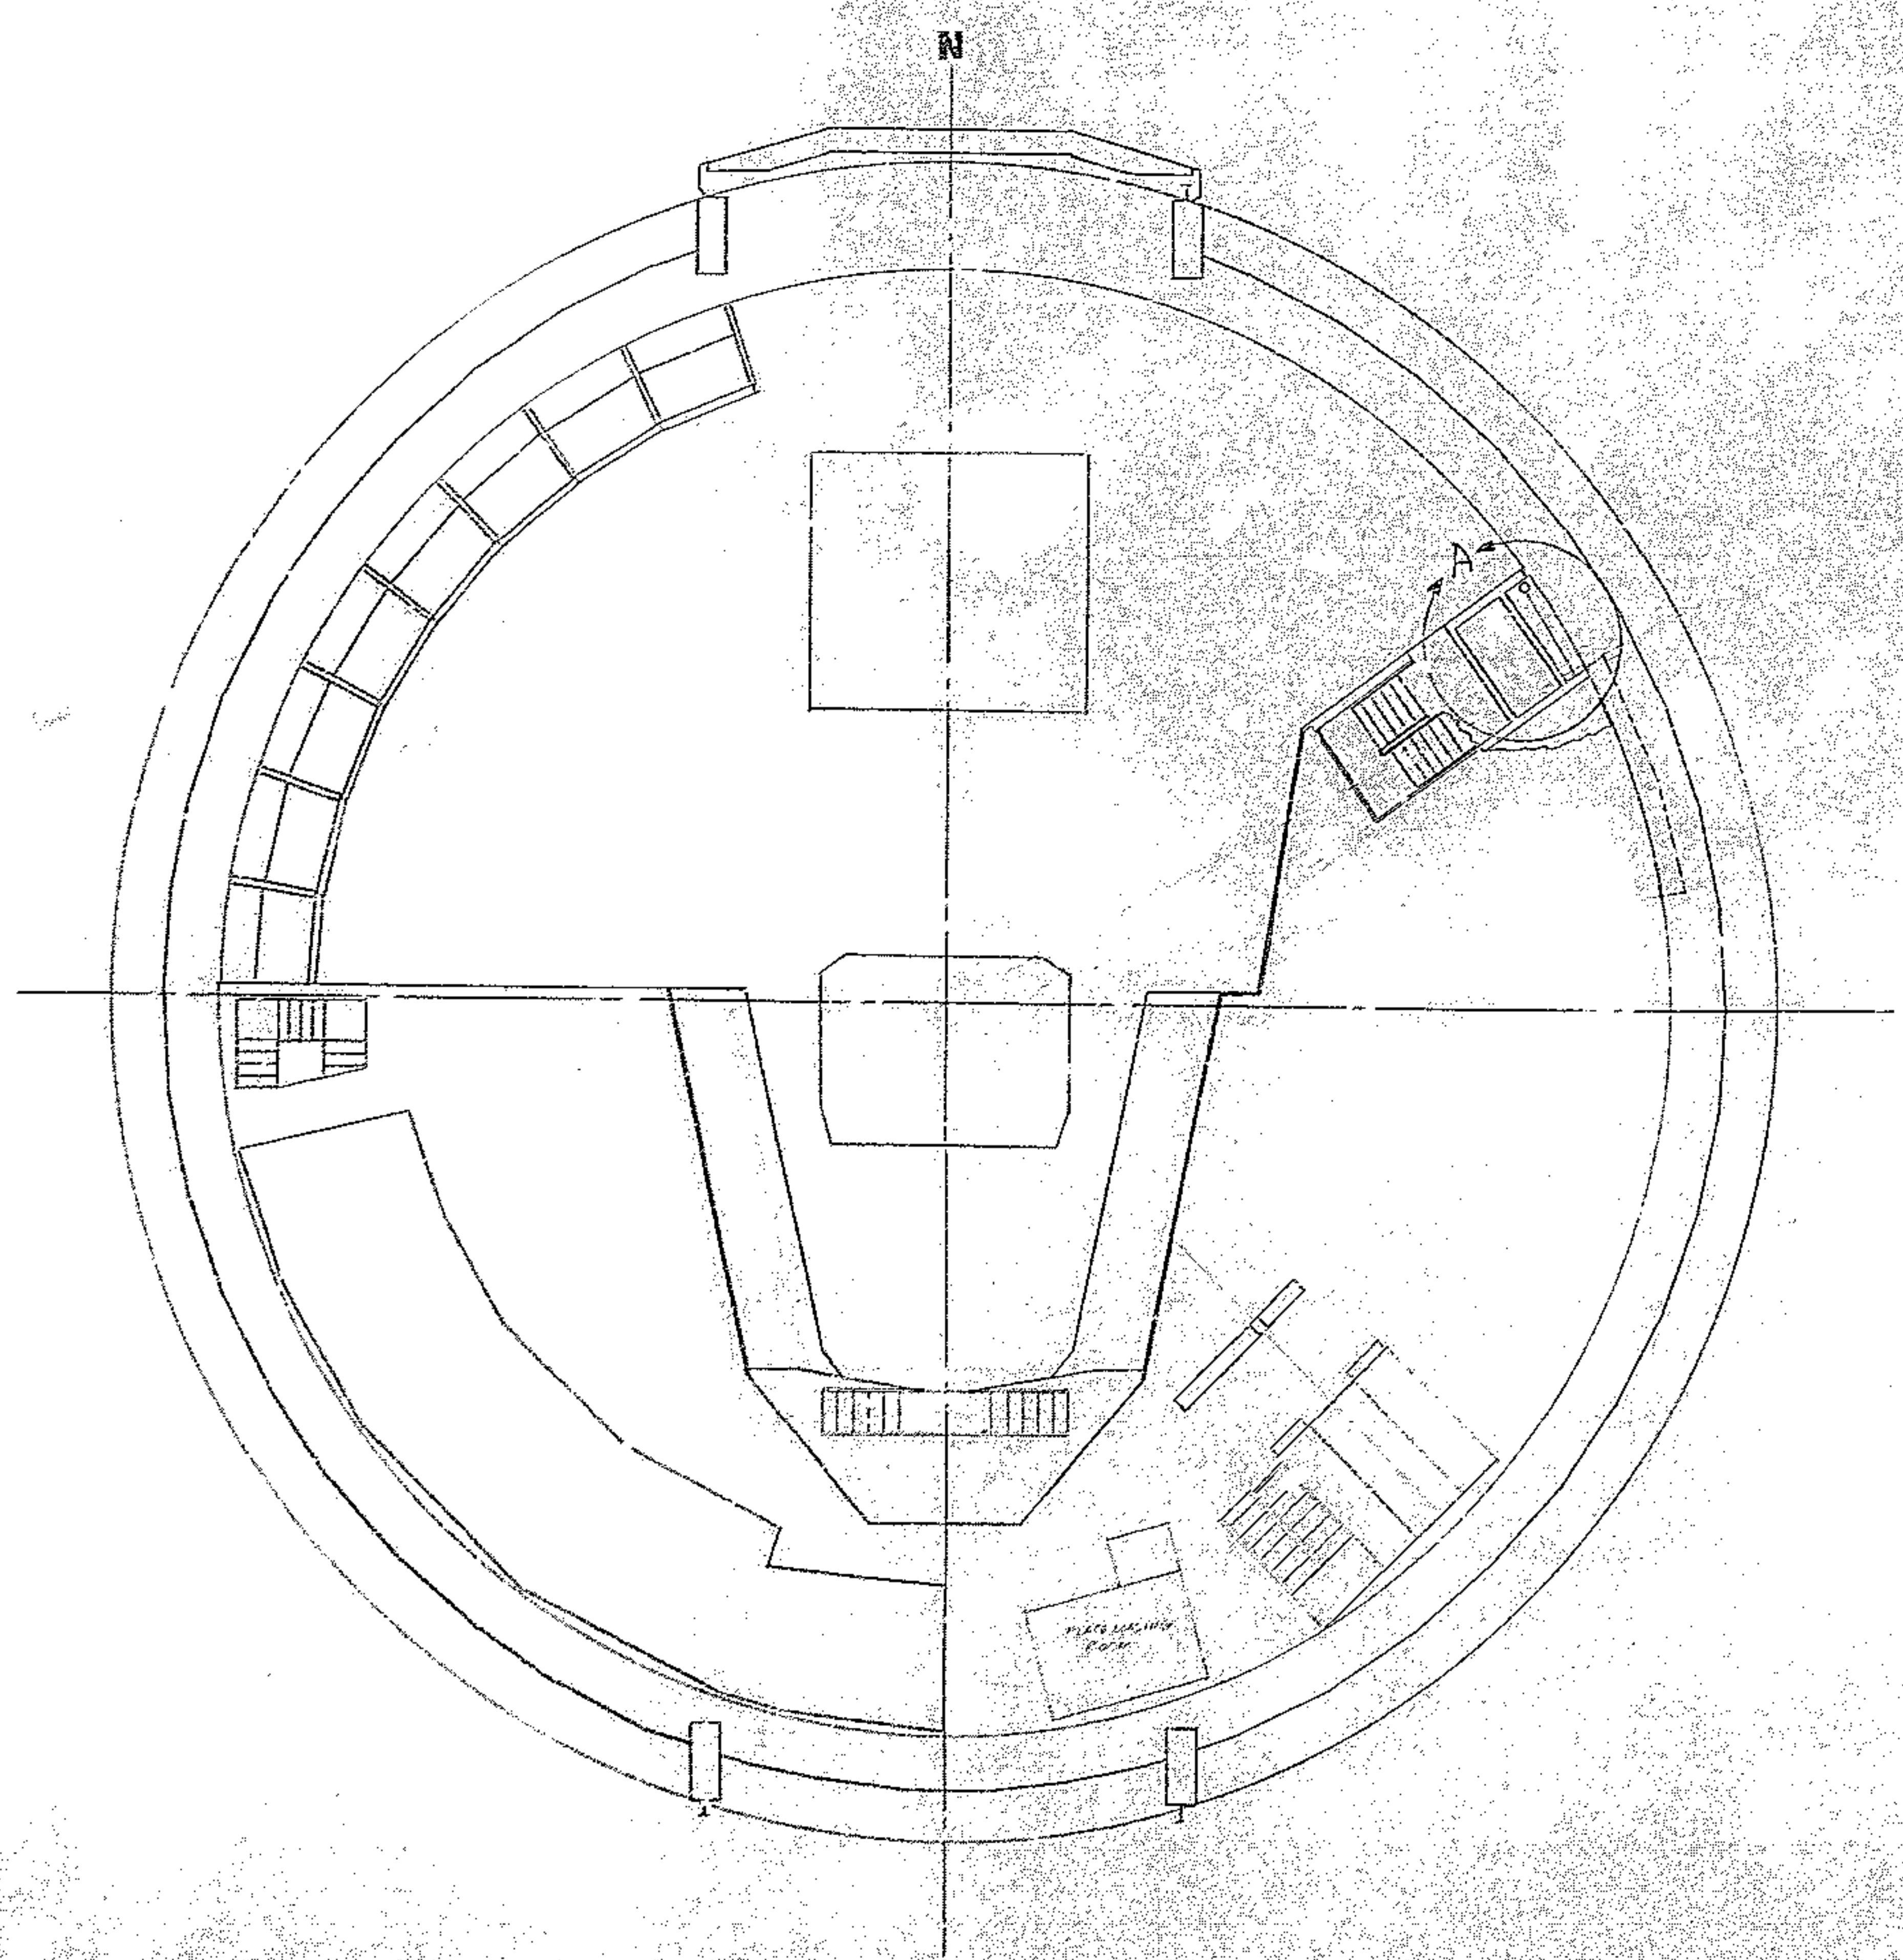

CONSOLE FLOOR
ELEV. 989.7"
SCALE 1/8" = 1'
1/16" SIZE

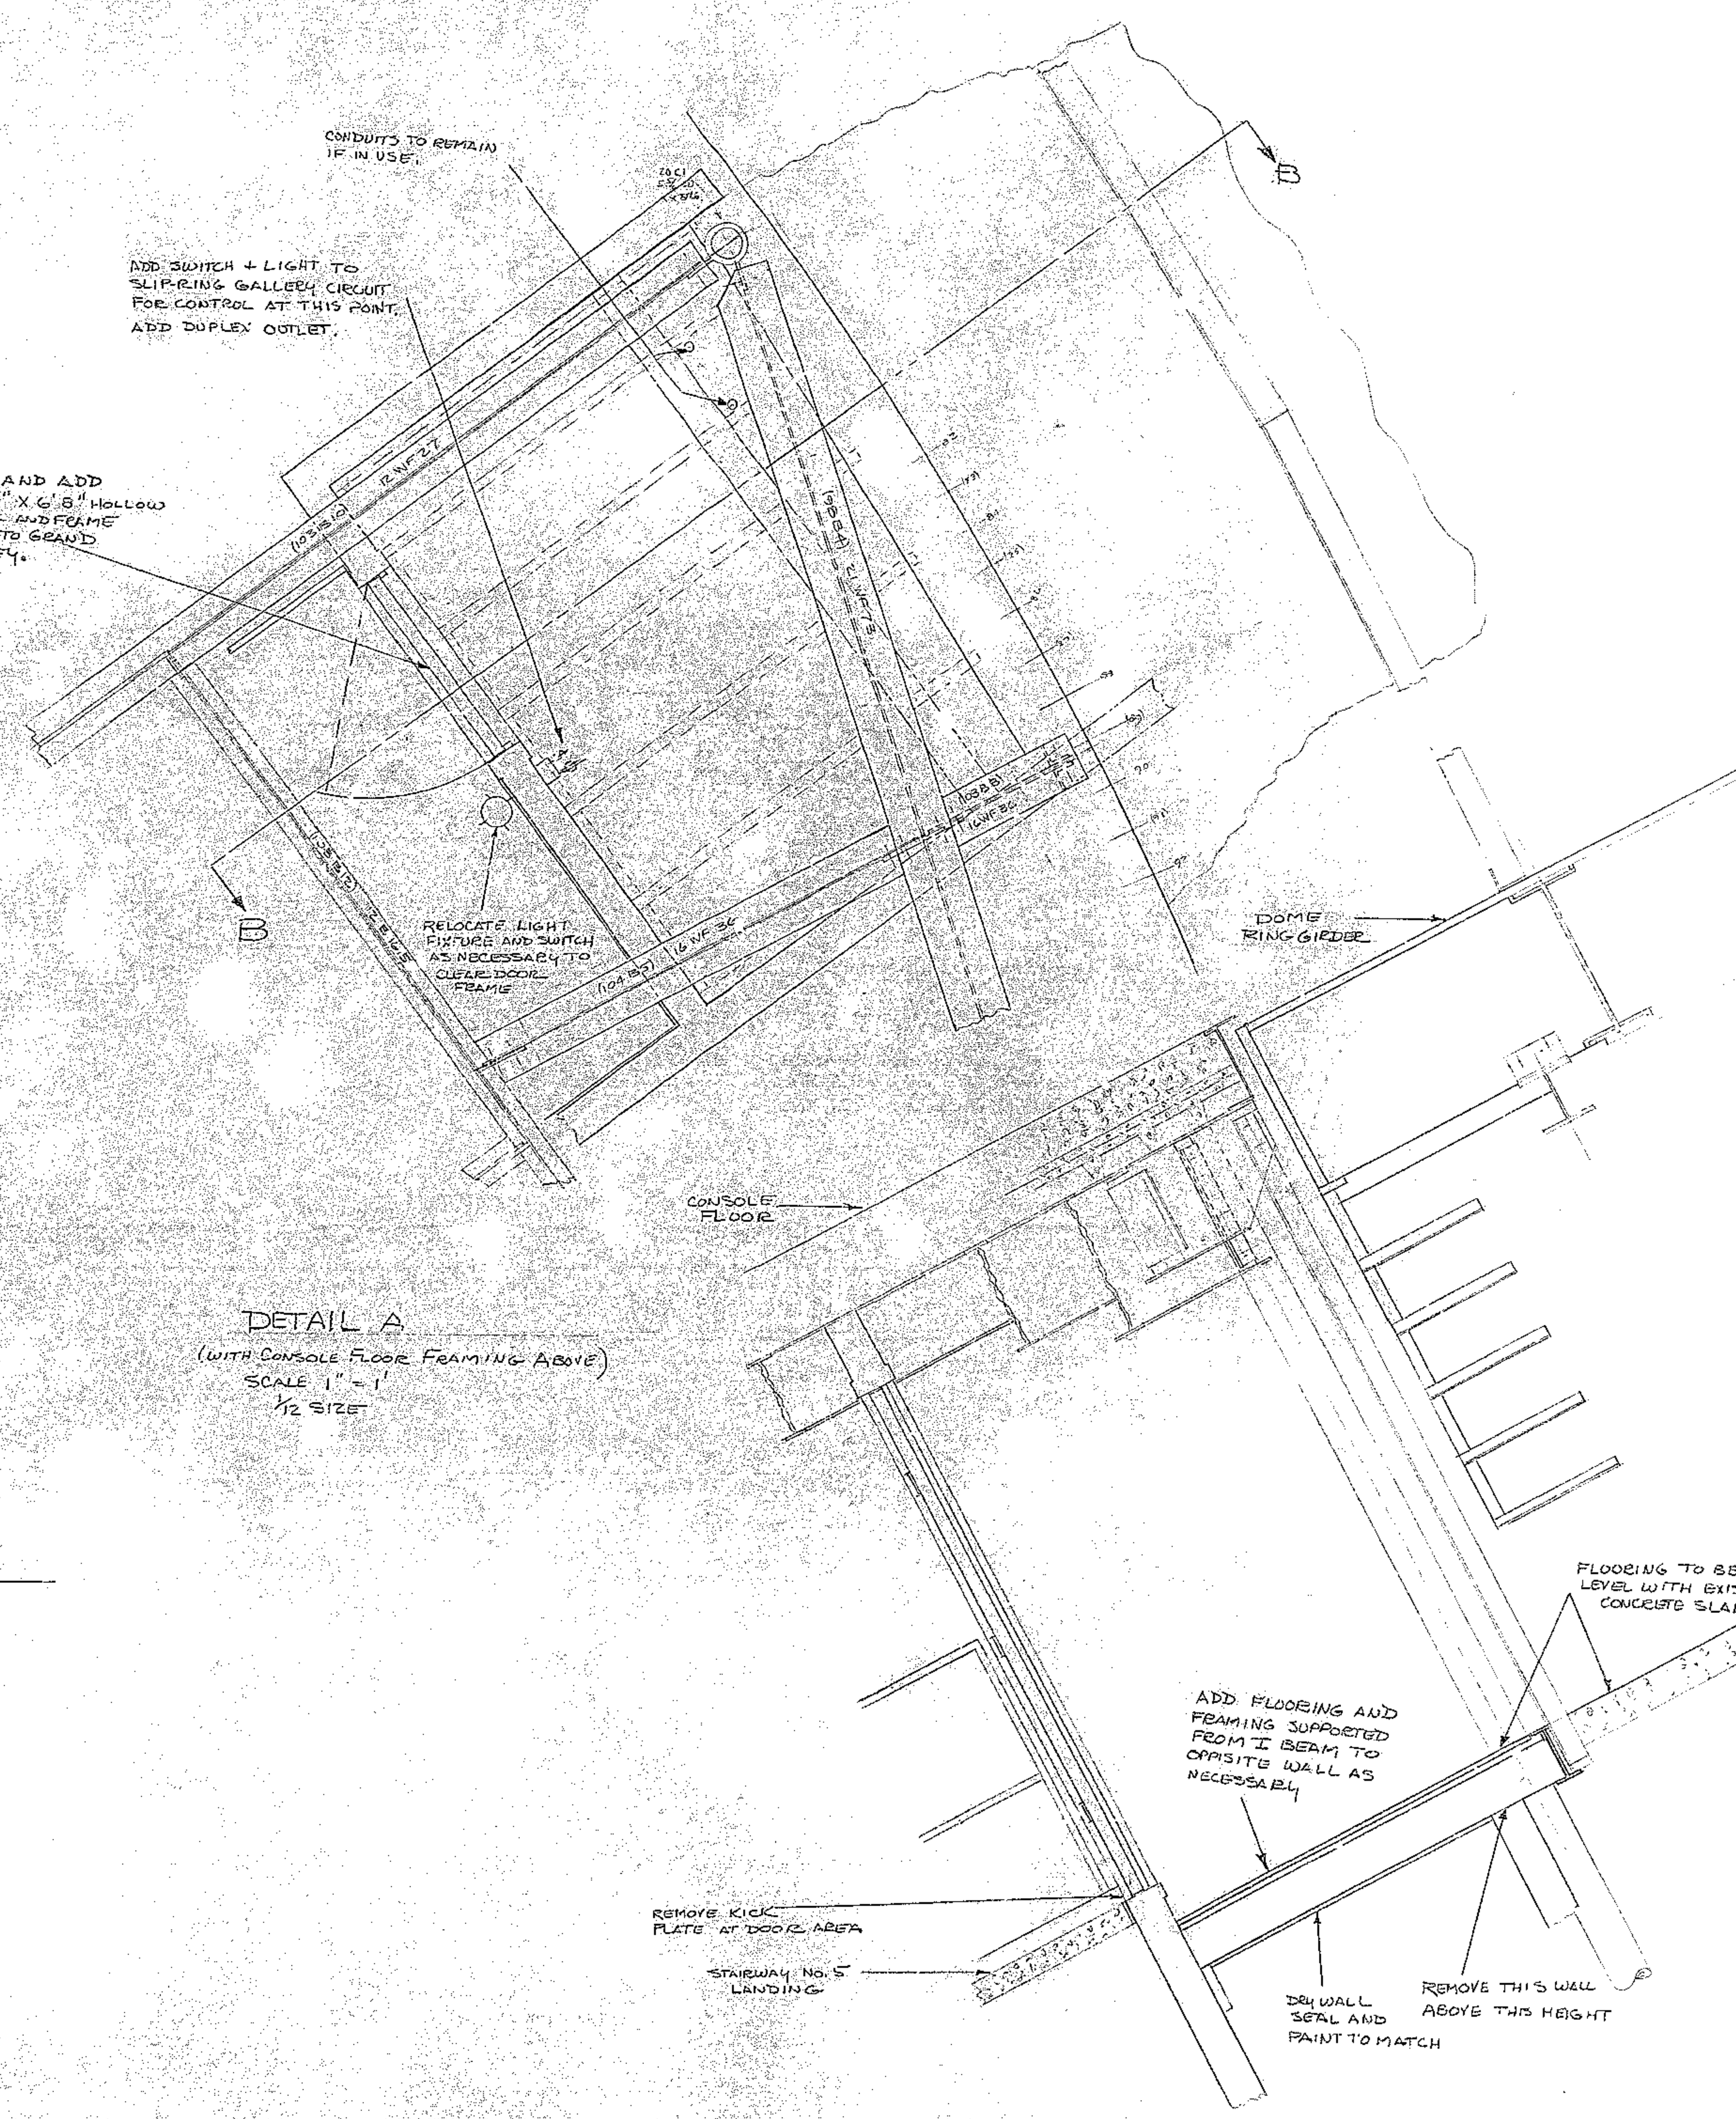

DETAIL A
(WITH CONSOLE FLOOR FRAMING ABOVE)
SCALE 1" = 1'
1/2" SIZE

SECTION B-B
SCALE 1" = 1'
1/2" SIZE

QTY REQD	PART OR IDENTIFYING NO.	DESCRIPTION
PARTS LIST		
150 INCH STEEL		
KITT PEAK NATIONAL ASSOCIATION OF UNIVERSITIES FOR OPERATIONAL RESEARCH UNDER CONTRACT NATIONAL SCIENCE FOUNDATION		
NAME: DOME SLIP RING POSITION SENSOR ACCESS PLATFORM		
SCALE NOTED		
DESIGNED BY	DATE	APPROVED BY
DRAWN BY	DATE	APPROVED BY
CHECKED BY	DATE	APPROVED BY