


ITEM	QTY.	MATERIAL	DE
------	------	----------	----

NORTH

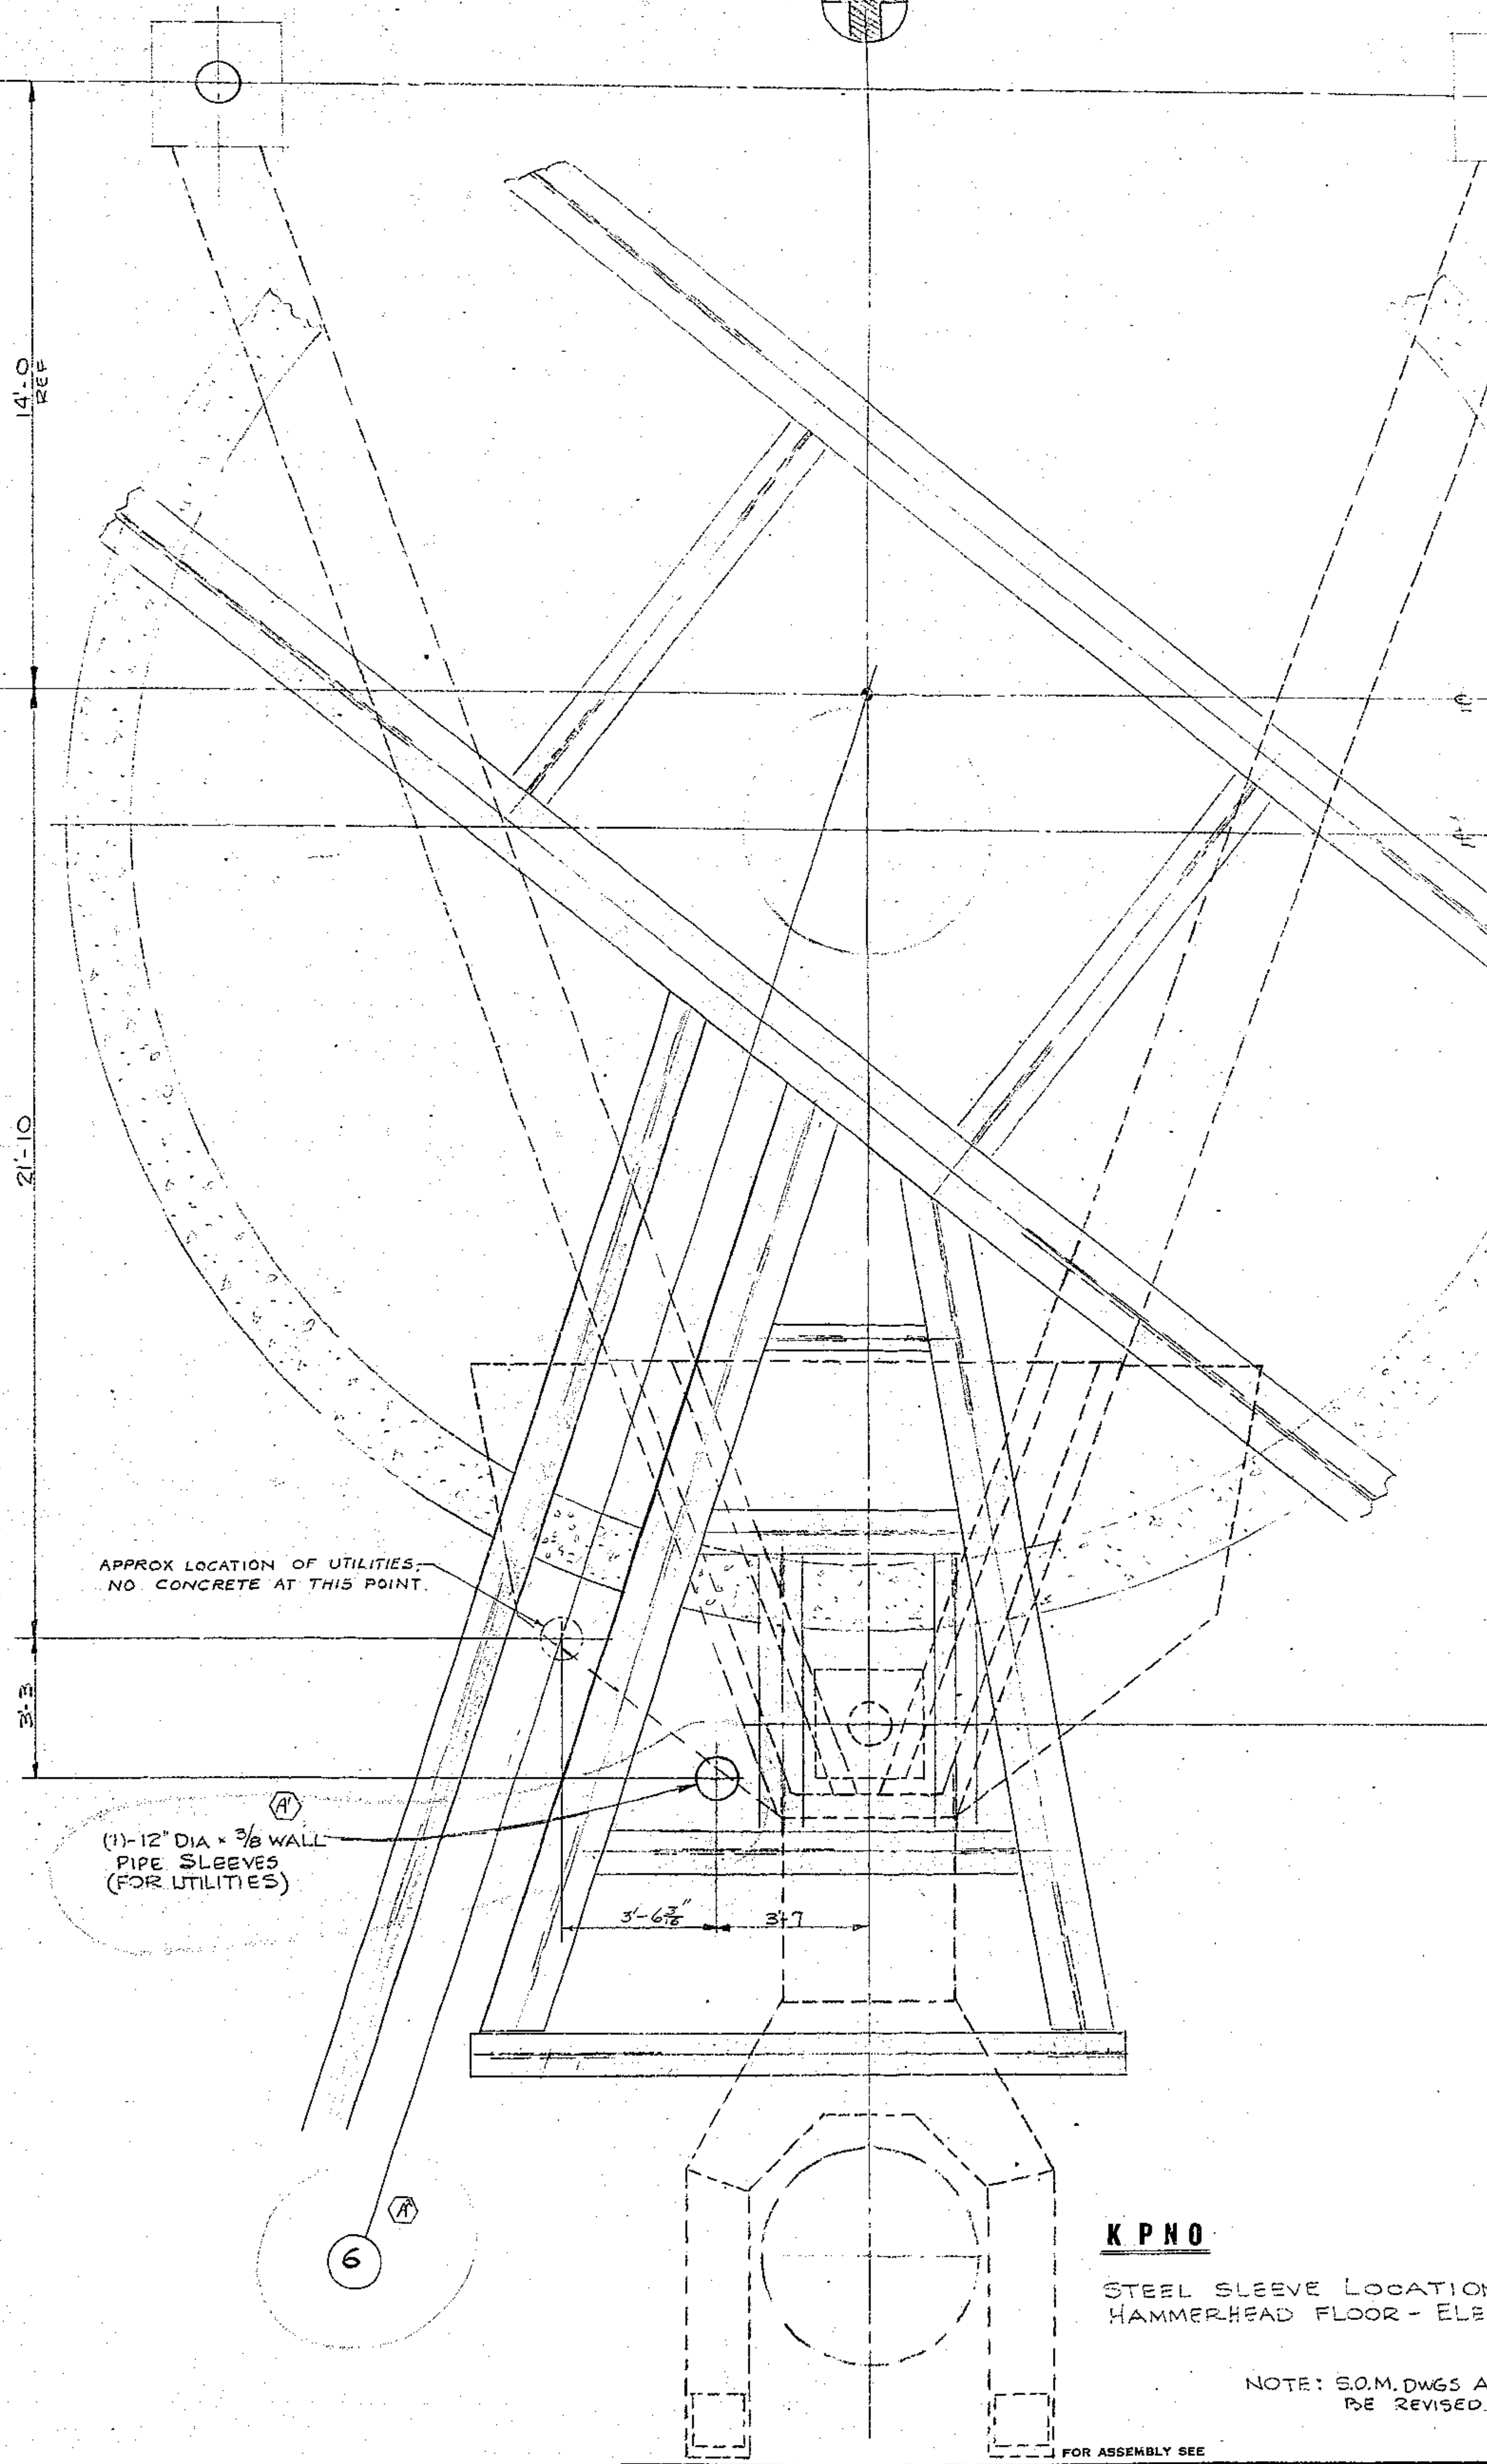

**K P N O**

STEEL SLEEVE LOCATION  
HAMMERHEAD FLOOR - ELEV

NOTE: S.O.M. DWGS ARE TO BE REVISED.

FOR ASSEMBLY SEE

TOLERANCES UNLESS OTHERWISE NOTED		KITT PEAK NATIONAL SCIENCE CENTER	
DECIMAL DIMENSIONS	00.00 ± 0.10	OPERATE	ASSOCIATION OF UNIVERSITIES FOR
FRACTIONAL DIMENSIONS	UP TO 10" ± 1/64	UNDER CON	NATIONAL SCIENCE CENTER
	10" TO 50" ± 1/32		
	50" & OVER ± 1/16		
BREAK SHARP EDGES		150" TELE	
ALL SURFACES TO HAVE FINISH UNLESS OTHERWISE NOTED.		LOCATION OF 12" PIPE FOR INSTRUMENT U IN HAMMERHEAD	
DESIGNED BY	DATE	APPROVED BY	DATE
A <sup>2</sup> MOVE COL LINES & BEAMS	0218 2/11/69		
A <sup>1</sup> QUANTITY (1) WAS (2) REQ'D	0212 2/11/69		
CHECKED BY	DATE	APPROVED BY	DATE

DRAWING MADE FROM 2122KE1

QUANT.	PRINT RECORD	DATE	NO.	REVISION	ECR	DATE	BY
--------	--------------	------	-----	----------	-----	------	----