


PLEASE DO NOT SCRAMBLE JUNCTION BOXES TOGETHER  
(SEE LIST BELOW).

- JUNCTION BOXES & APPROPRIATE DWG. SERIES
- IF JBI, 2, & 3 ——— .005 OR .004 SERIES
  - JGE JBI, 2, & 3 ——— 201 SERIES
  - IGW JBI & 2 ——— 201 SERIES
  - ID JBI, 2, & 3 ——— 250 SERIES
  - 4F JBI, 2, & 3 ——— 250 SERIES
  - IH JBI, 2, & 3 ——— 280 SERIES
  - IK JBI, 2, & 3 ——— 500 SERIES
  - IA JBI, 2, & 3 ——— 500 SERIES
  - 4C JBI, 2, & 3 ——— 600 SERIES

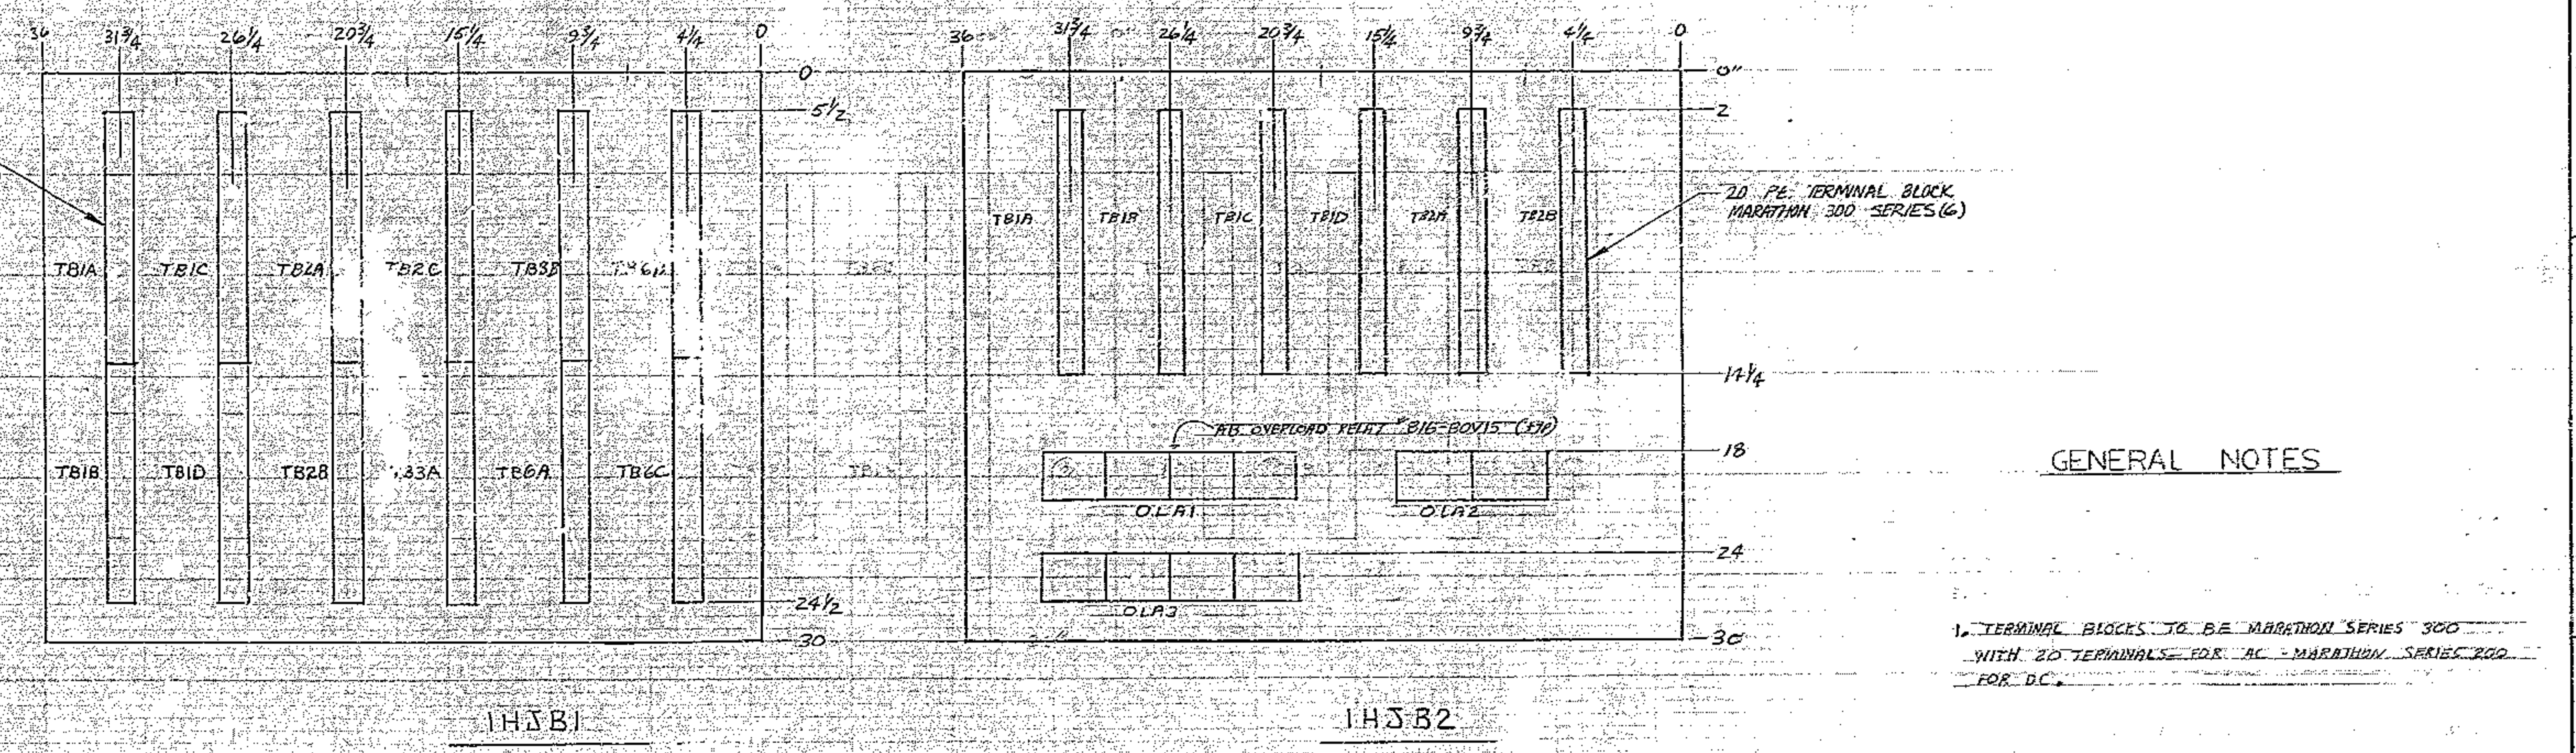

**GENERAL NOTES**

1. TERMINAL BLOCKS TO BE MARATHON SERIES 300 WITH 20 TERMINALS FOR AC - MARATHON SERIES 200 FOR DC.

ISS. FILE 1215

0	UPDATED DWG. ADDED JB LIST	AS 12 JULY 79
5	REVISED IGWJB2 & 4FJB2 SIZES	RFB 15 SEPT 71
6	REVISED BOX SIZES	RW 27 DEC 70
NO.	DESCRIPTION	BY DATE

REFERENCE DRAWINGS	REVISIONS
ENGR. A. WELLS	
DRAWN BFB	
CHECKED SA	
RECORDED 11-27-70	
SCALE 1/16"	
<b>UNITED POWER &amp; CONTROL SYSTEMS, INC.</b>	
431 North 34th, Seattle, Wash. 98107	
TITLE: OUTLINE DIAGRAM	DRAWING NO.
TERMINAL BOXES FOR 150 INCH TELESCOPE	2150.005 E 295
APPROVED	REV. NO. C SH. 2 OF 2